



DATE/TIME PRINTED: 07/13/2018 8:27:55 AM  
 PRINT SCALE: 20.0000 / in.  
 DIR/FILE NAME: C:\a\_JOBS\_IN\_PROGRESS\4022\_jefferson\_SaltRiver\4022\_jefferson\_gpstruct.dgn

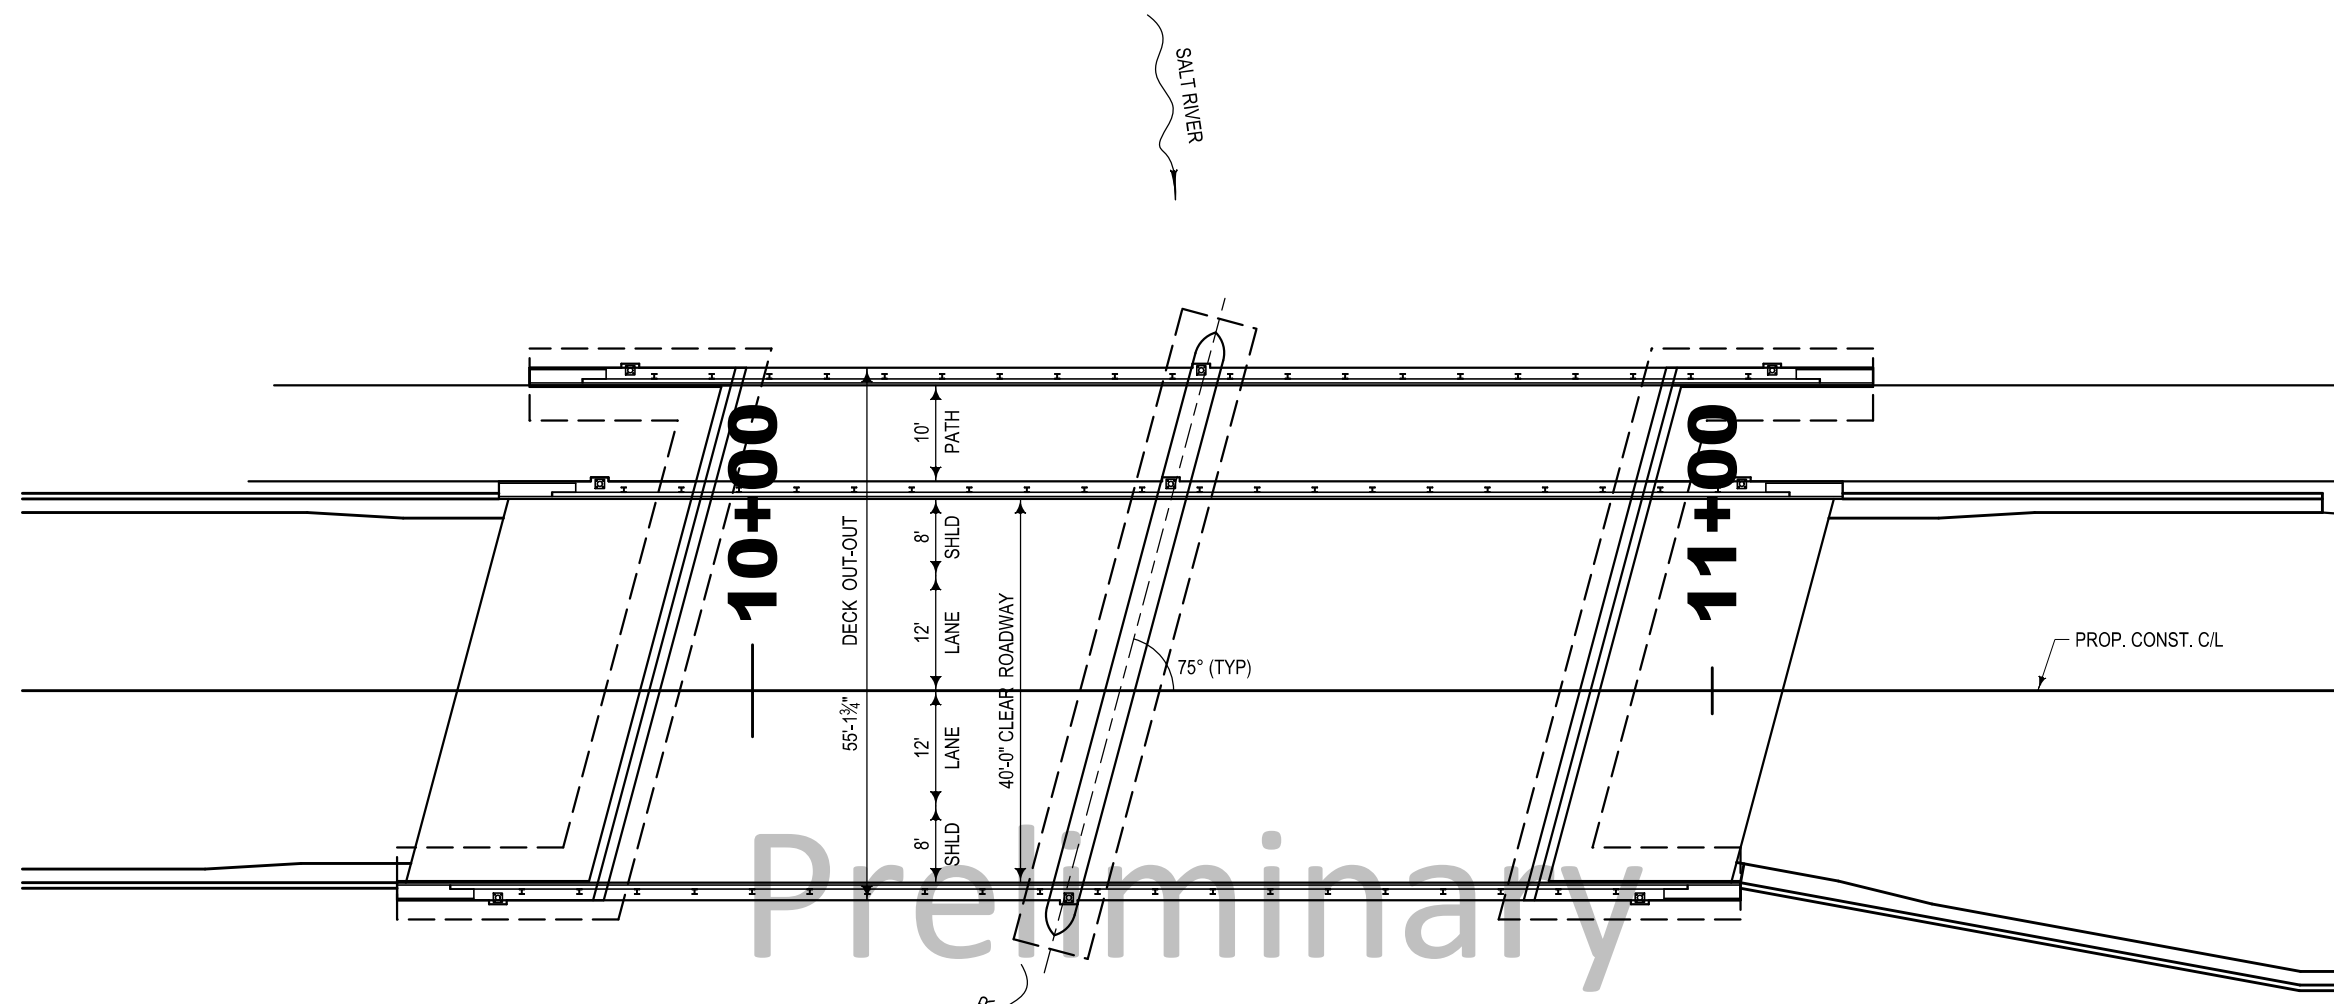

**PLAN**


Scale: 1" = 20'

Preliminary  
 Not for Construction

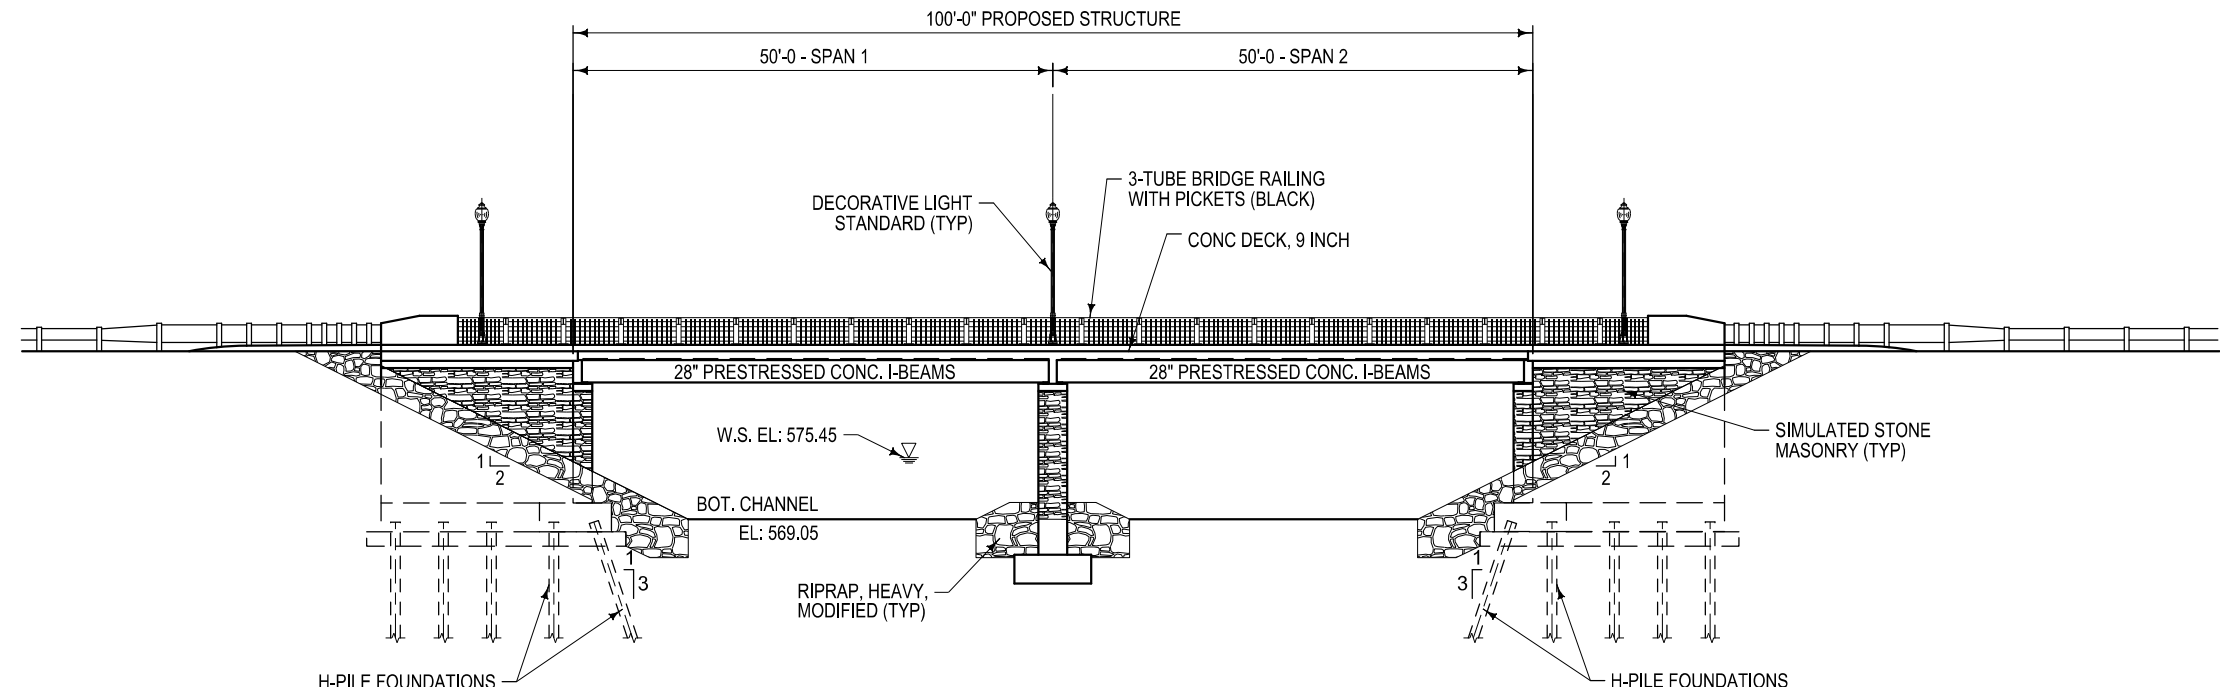

**ELEVATION**

Scale: 1" = 20'

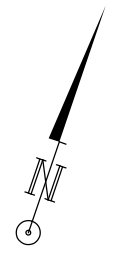

MACOMB COUNTY DEPARTMENT OF ROADS		STRUCTURE NO.
DATE	SCALE	JOB NO.
		CONT. SEC.
		MCDOR WORK ORDER
SHEET NO.		
OF		