


# Preliminary Not for Construction

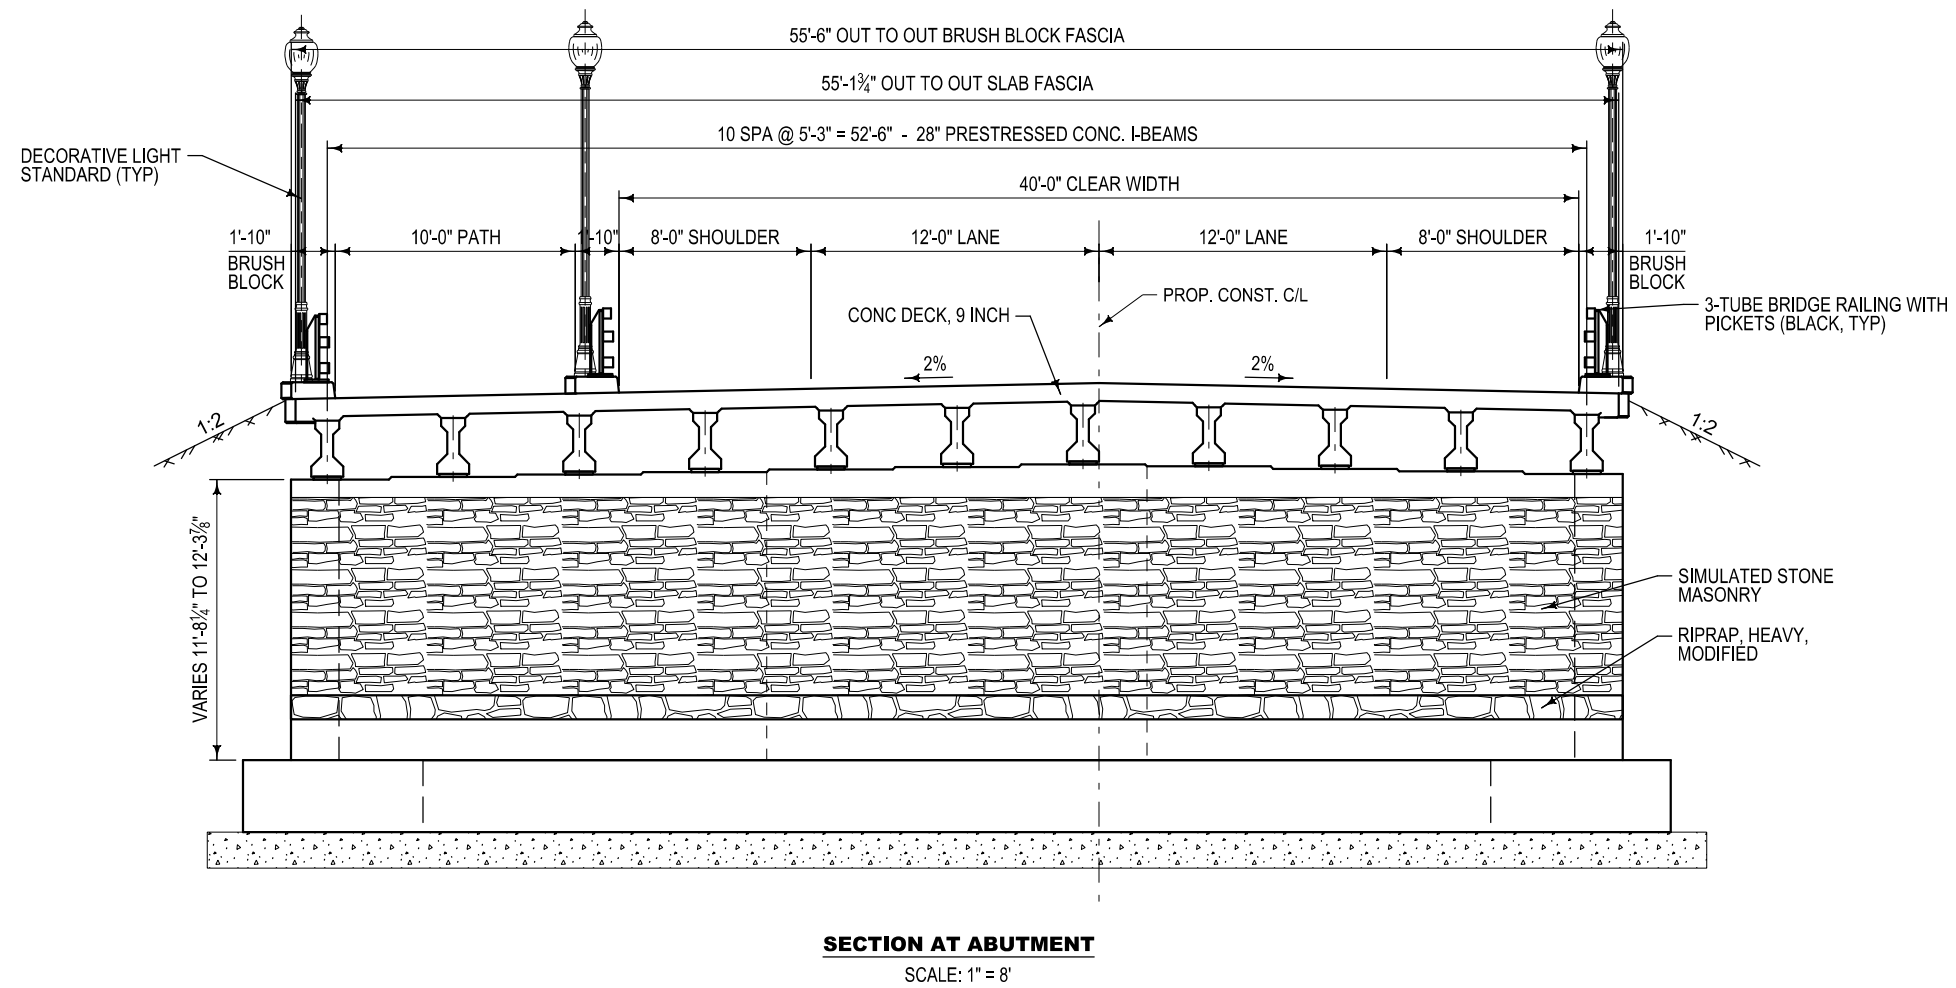

DATE/TIME PRINTED: 07/13/2018 8:28:21 AM  
 PRINT SCALE: 8.0000 ft / in  
 DIR/FILE NAME: C:\va\_JOBS\_IN\_PROGRESS\4022\_Jefferson\_SaltRiver\4022\_Jefferson\_gpstruct.dgn

MACOMB COUNTY  
DEPARTMENT OF ROADS

SHEET NO.  
OF

STRUCTURE NO.
JOB NO.
CONT. SEC.
MCDOR WORK ORDER
SCALE
DATE